


LOCATION MAP

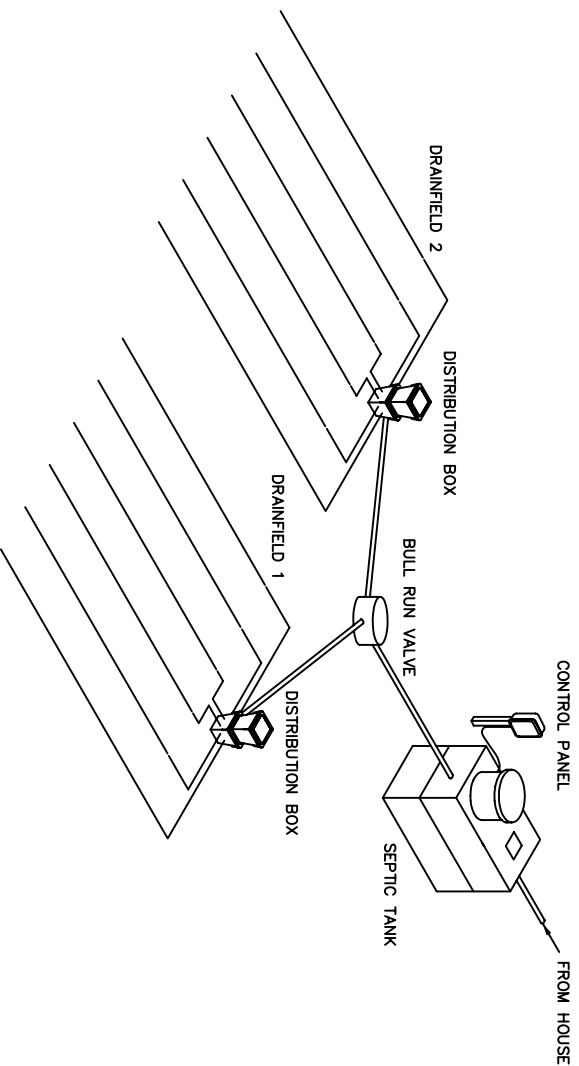

CONVENTIONAL

SITE DIRECTIONS

_____ has designed the drip dispersal system for the specific site in accordance with findings recommendations with the site evaluator/soils evaluator, who is the consultant for the owner. American's pre-engineered system has been selected for the site by the owners representative. American only certifies the system mechanical application for this site and makes no representation for soil suitability or other site engineering code requirements.


CONTENTS:

- Page 1 Cover Sheet
- Page 2 Drainfield Schematics
- Page 3 Component Details

I hereby certify that the evaluations and designs contained herein (refer to subdivision, lot, etc.) were conducted in accordance with the "regulators" requirements, I certify that the evaluations and designs comply with the minimum requirements of the "regulators".
 I recommend a _____ be _____
 Licensed PE: _____ Date _____
 Seal

AMERICAN MANUFACTURING CO.	
P.O. BOX 97 ELKWOOD, VA 22718 (540) 825-1084	
PROJECT NAME :	DRAWN BY :
JOB NAME	CHECKED: DATE: 03/23/06
	APPROVED: DATE:
	TITLE :
COUNTY : COUNTY, STATE	COVER SHEET
FILE: S:\Residential_Plans\10CONVENTIONAL.dwg	SCALE : NTS SHEET: 1 OF 3

SEPTIC TD GRAVITY DRAINFIELD

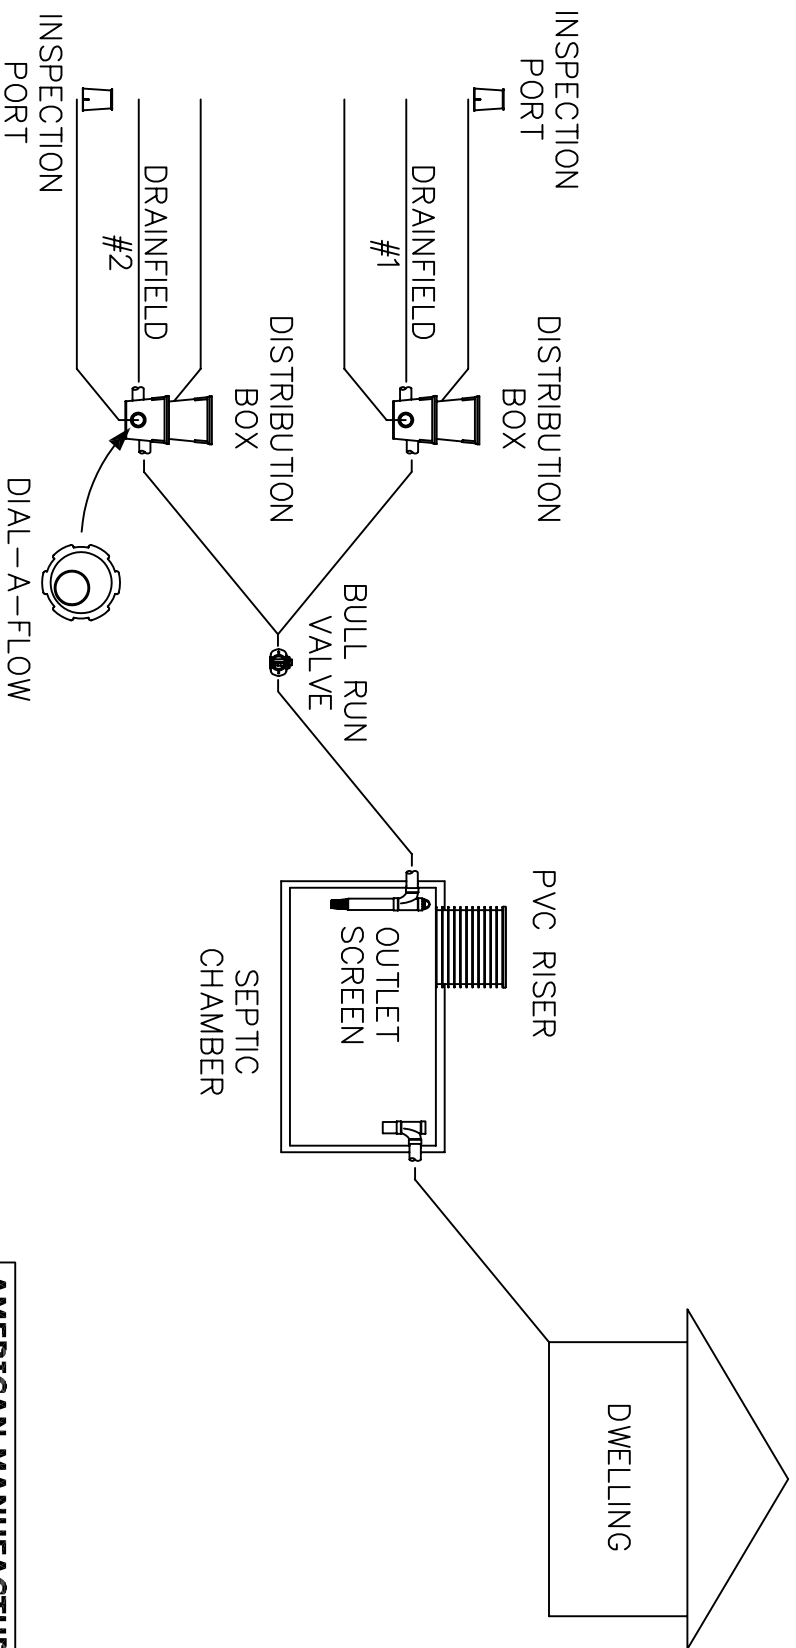


AMERICAN MANUFACTURING CO.
P.O. BOX 97 ELKWOOD, VA 22718 (540) 825-1064

PROJECT NAME :	DRAFTER:	DATE: 03/20/06
JOB NAME	CHECKED:	DATE
COUNTY :	APPROVED:	DATE
COUNTY, STATE	TITLE :	
		DRAINFIELD SCHEMATIC


FILE: S:\Residential_Plans\10conventional.dwg SCALE : NTS SHEET: 2 OF 3

RISER & LID

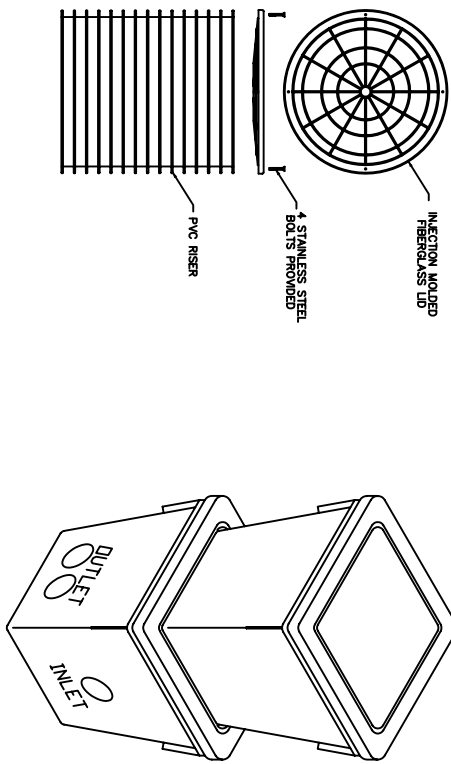


D-BOX




DIAL-A-FLOW

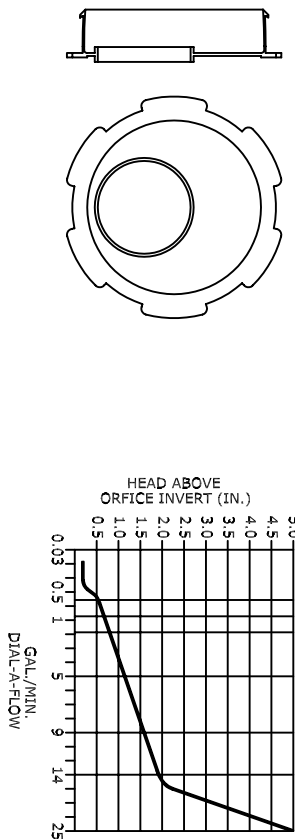


4" SCH 40 FILTER BAFFLE

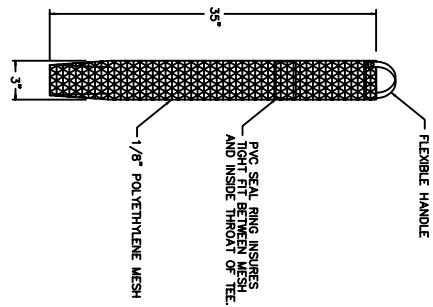

BULL RUN VALVE

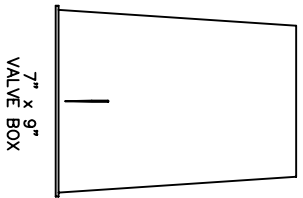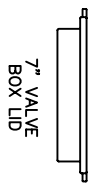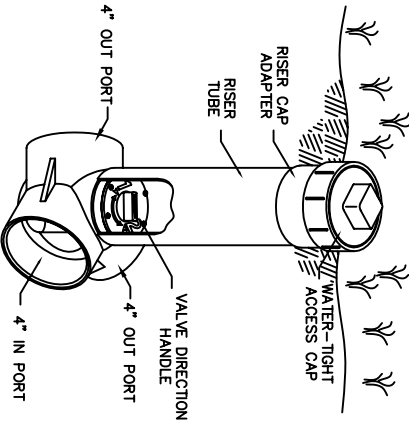

BULL RUN VALVE

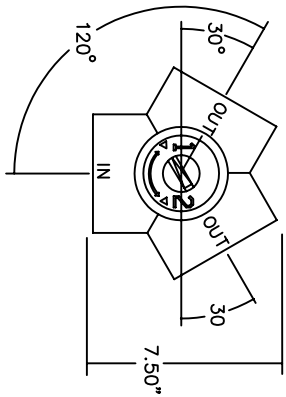

AMERICAN MANUFACTURING CO.
 P.O. BOX 97 ELKWOOD, VA 22718 (540) 825-1064

PROJECT NAME :	DRAFTER :	DATE :
JOB NAME :	CHECKED :	03/20/06
COUNTRY :	APPROVED :	DATE :
COUNTY, STATE :	TITLE :	

COMPONENT DETAILS

FILE: S:\Residential_Plans\10conventional.dwg SCALE : NTS SHEET: 3 OF 3